


M:\Projects\HAVERHILL-PAPERBOARD\MASSACHUSETTS\BRADFORD\FIGURE 2-4 PROCESS FLOW DIAGRAM.dwg Tue, 08 Jan 2008 - 11:00am rjriquier

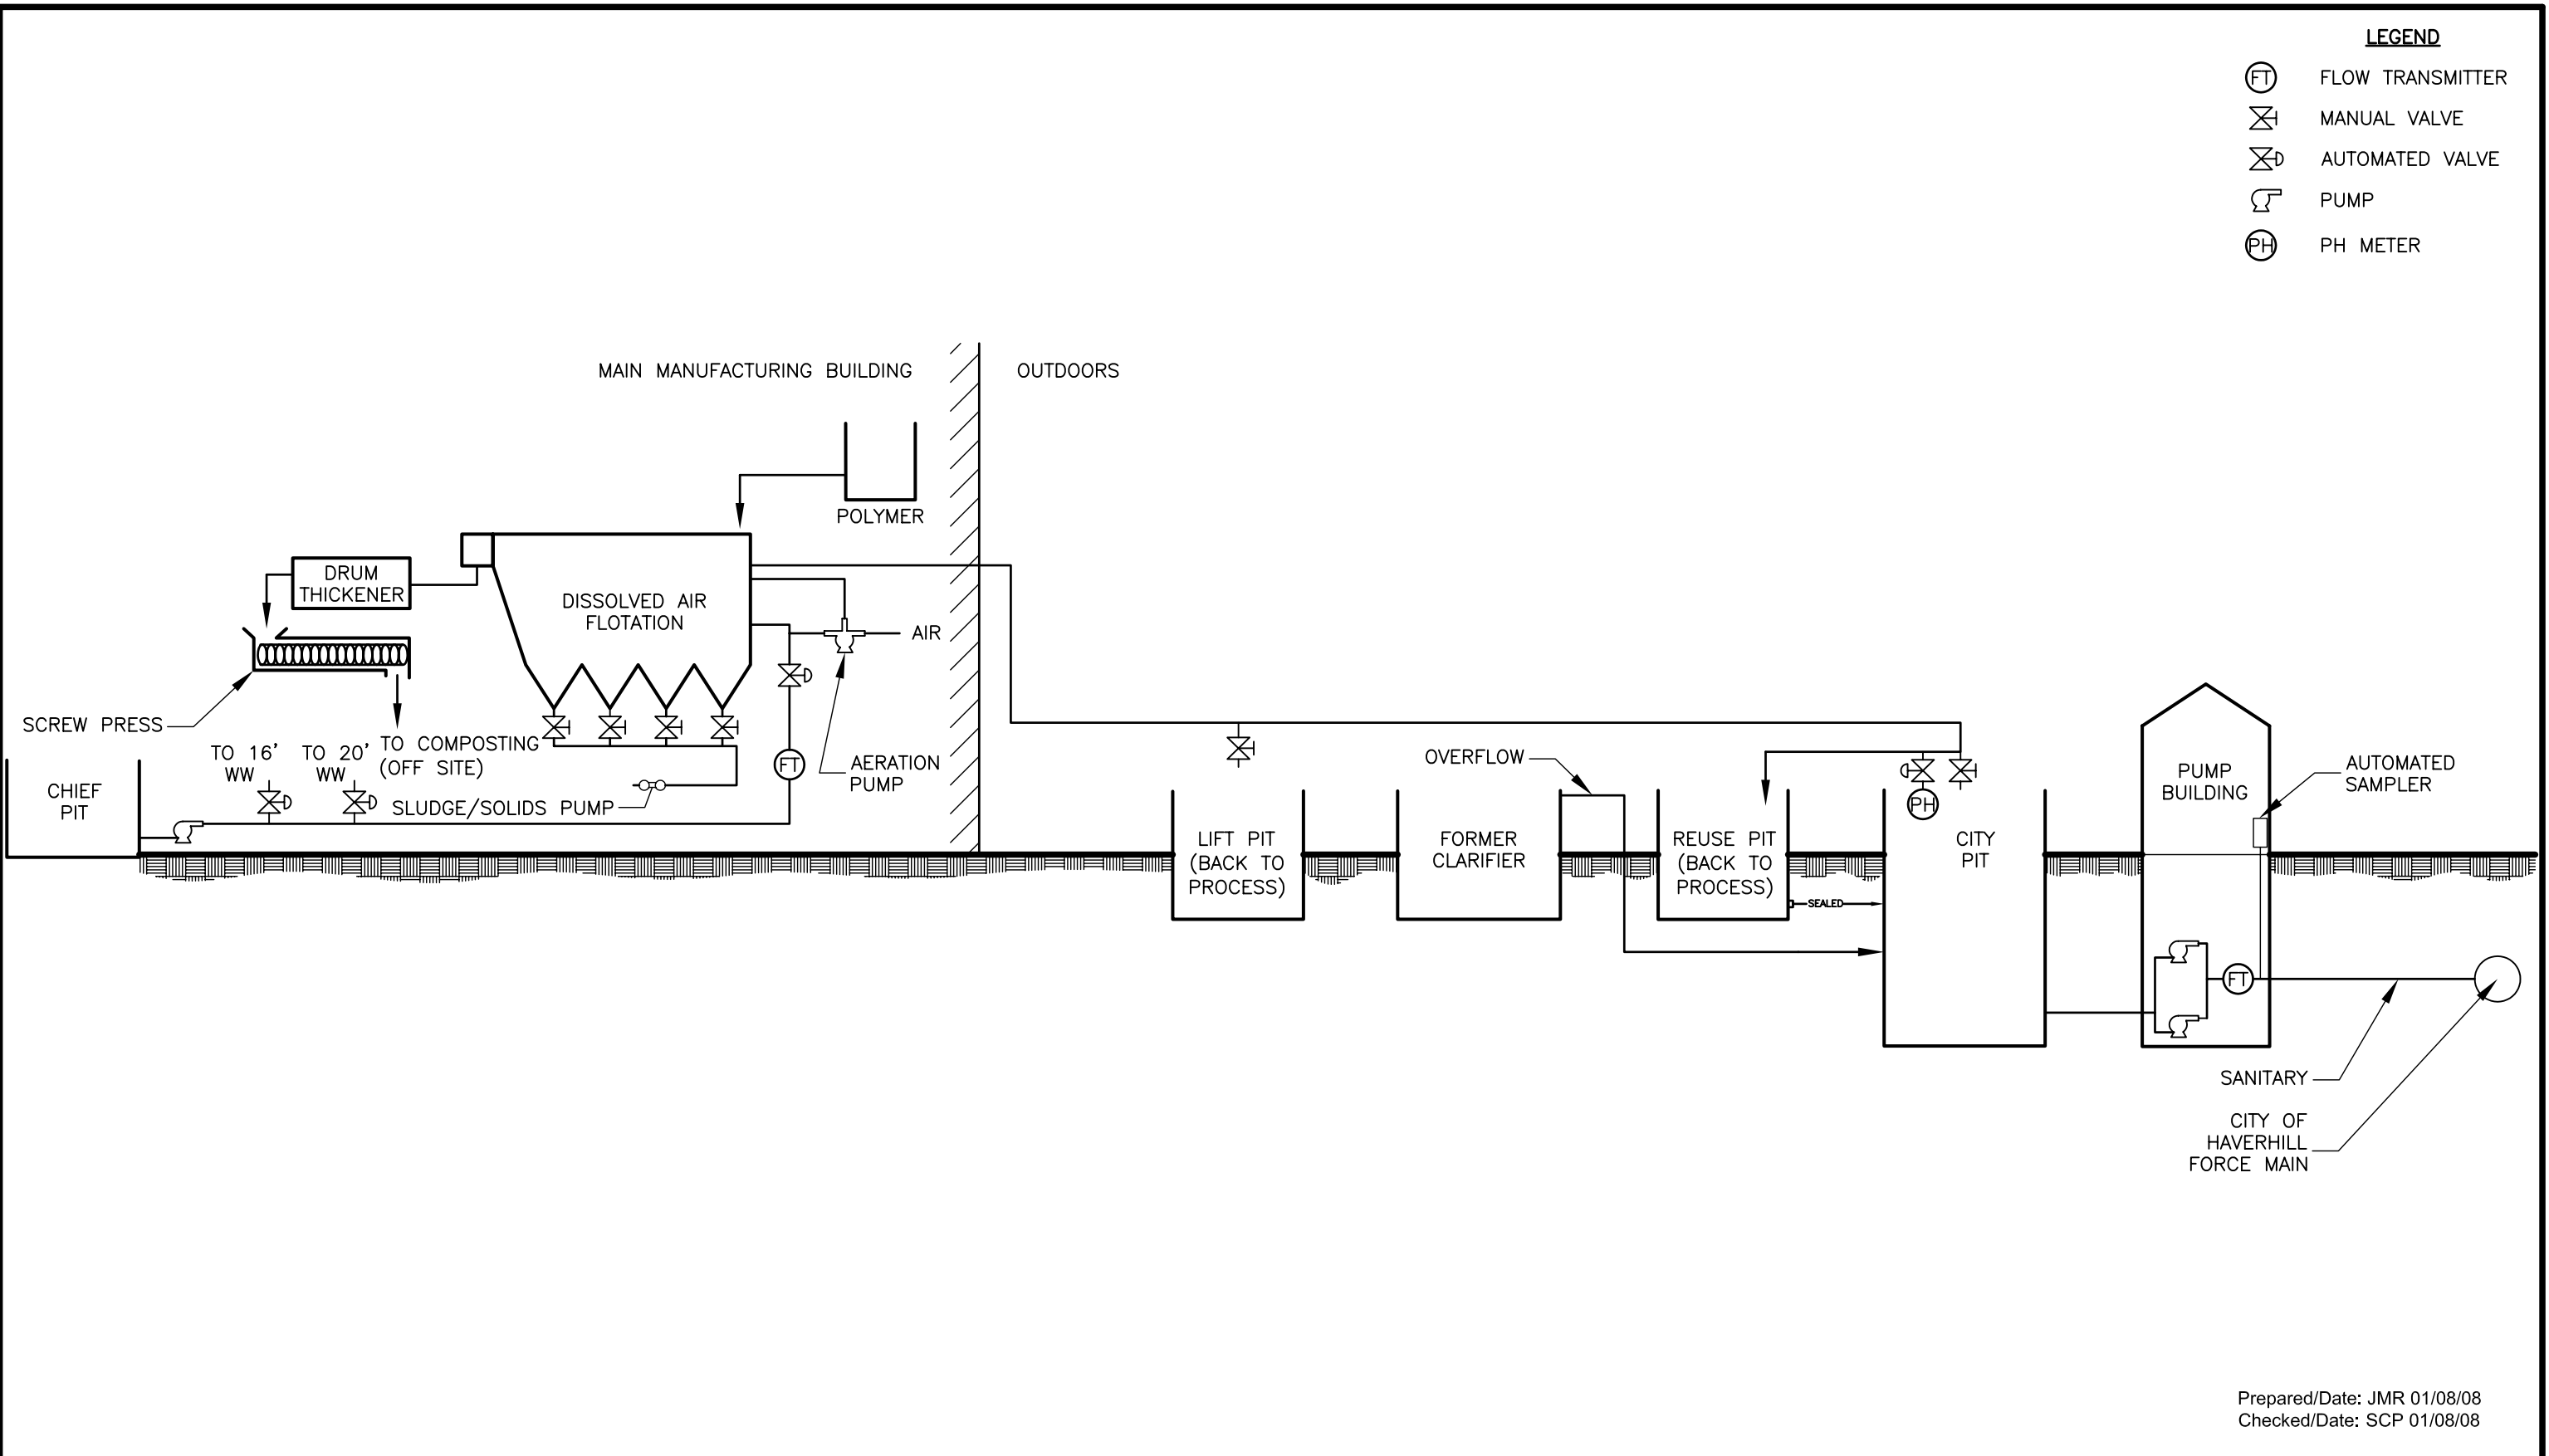

HAVERHILL PAPERBOARD CORPORATION  
BRADFORD, MASSACHUSETTS



IWPS PROCESS  
FLOW DIAGRAM  
PROJECT 3613-07-3068  
FIGURE 2.4

Prepared/Date: JMR 01/08/08  
Checked/Date: SCP 01/08/08